

**Norelius Hall
Basement Floor**

GUSTAVUS ADOLPHUS COLLEGE

DATE: 7/20/04 DRAWN BY: JJL

CHECKED BY:

02/06/2002 - Added S&S Closets and doors
08/12/2005 Remodeled A Section Restrooms
08/12/2006 Remodeled E Section Restrooms




**Norelius Hall
Basement Floor**


GUSTAVUS ADOLPHUS COLLEGE

DATE: 7/20/04 DRAWN BY: JJL

CHECKED BY:

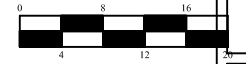

Not Excavated Not Excavated Not Excavated

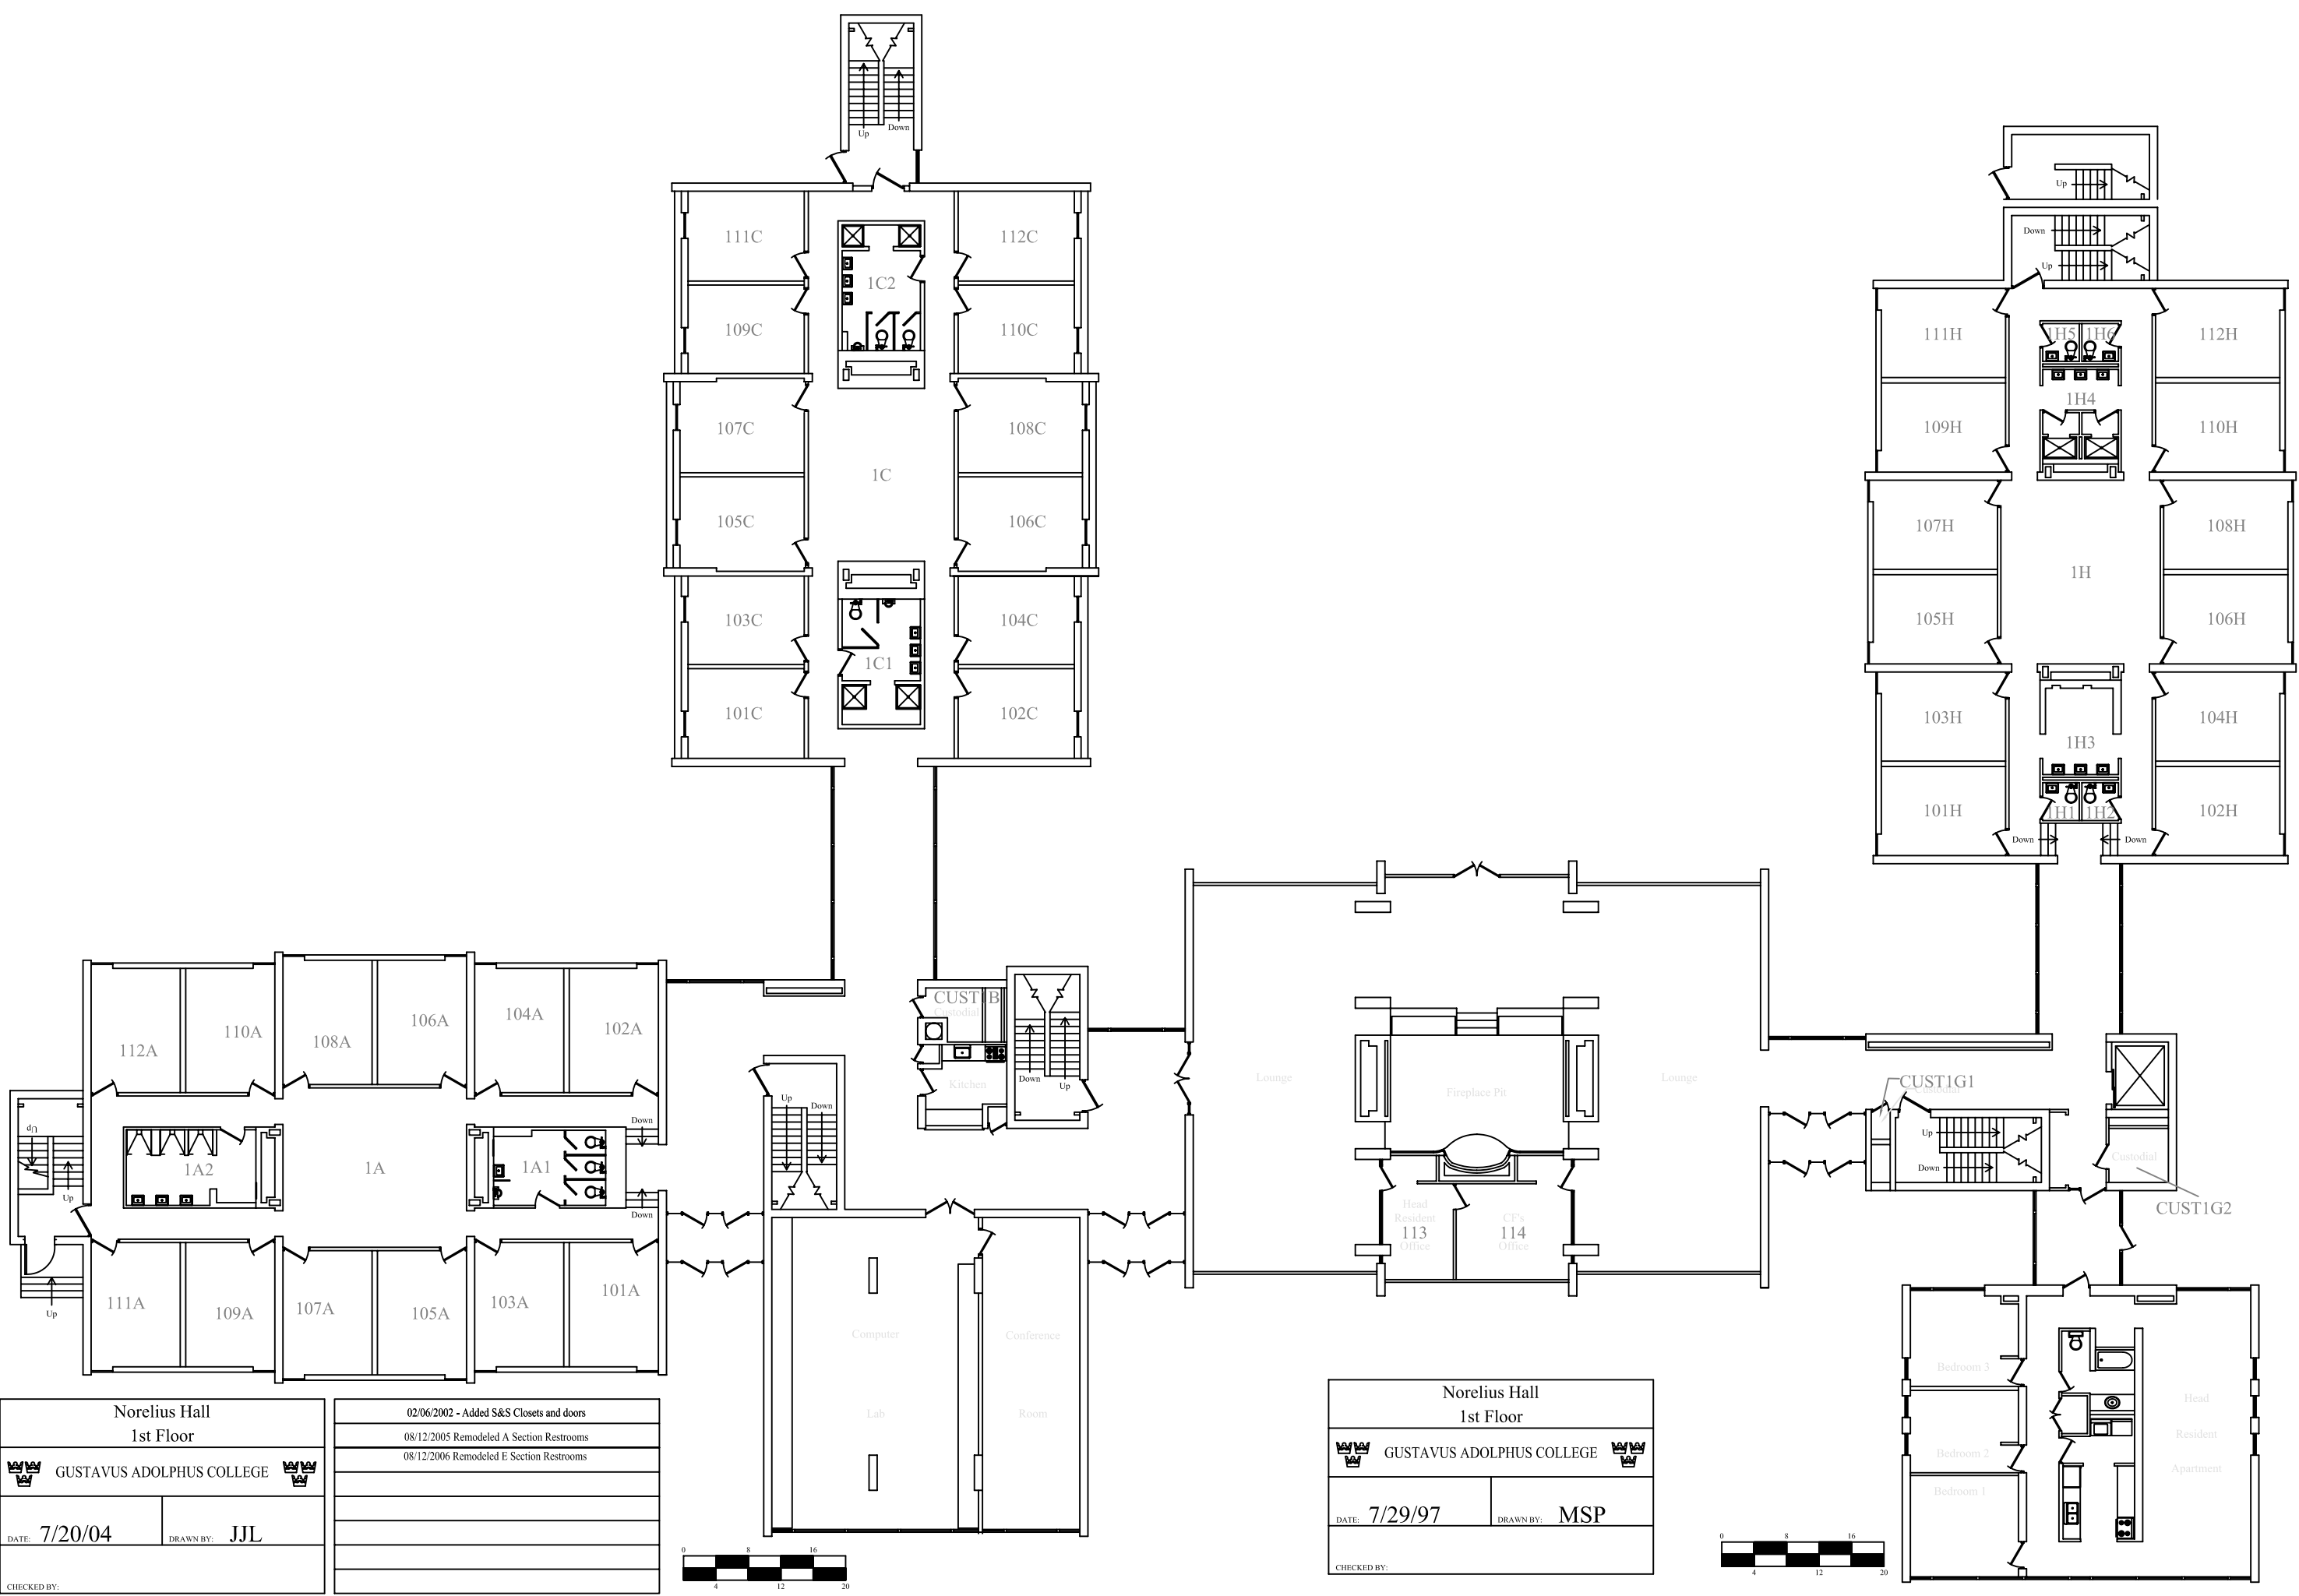


Norelius Hall
1st Floor

GUSTAVUS ADOLPHUS COLLEGE

DATE: 7/20/04 DRAWN BY: JJL

CHECKED BY:

02/06/2002 - Added S&S Closets and doors
08/12/2005 Remodeled A Section Restrooms
08/12/2006 Remodeled E Section Restrooms


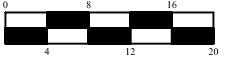



Norelius Hall
1st Floor

GUSTAVUS ADOLPHUS COLLEGE

DATE: 7/29/97 DRAWN BY: MSP


CHECKED BY:

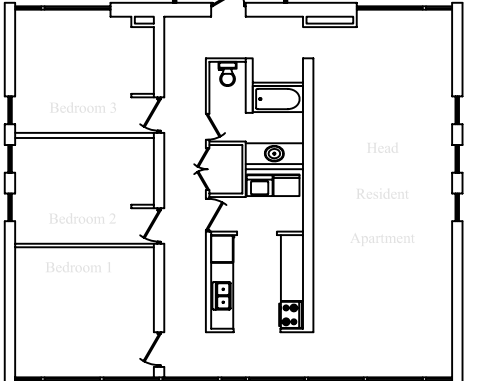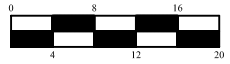



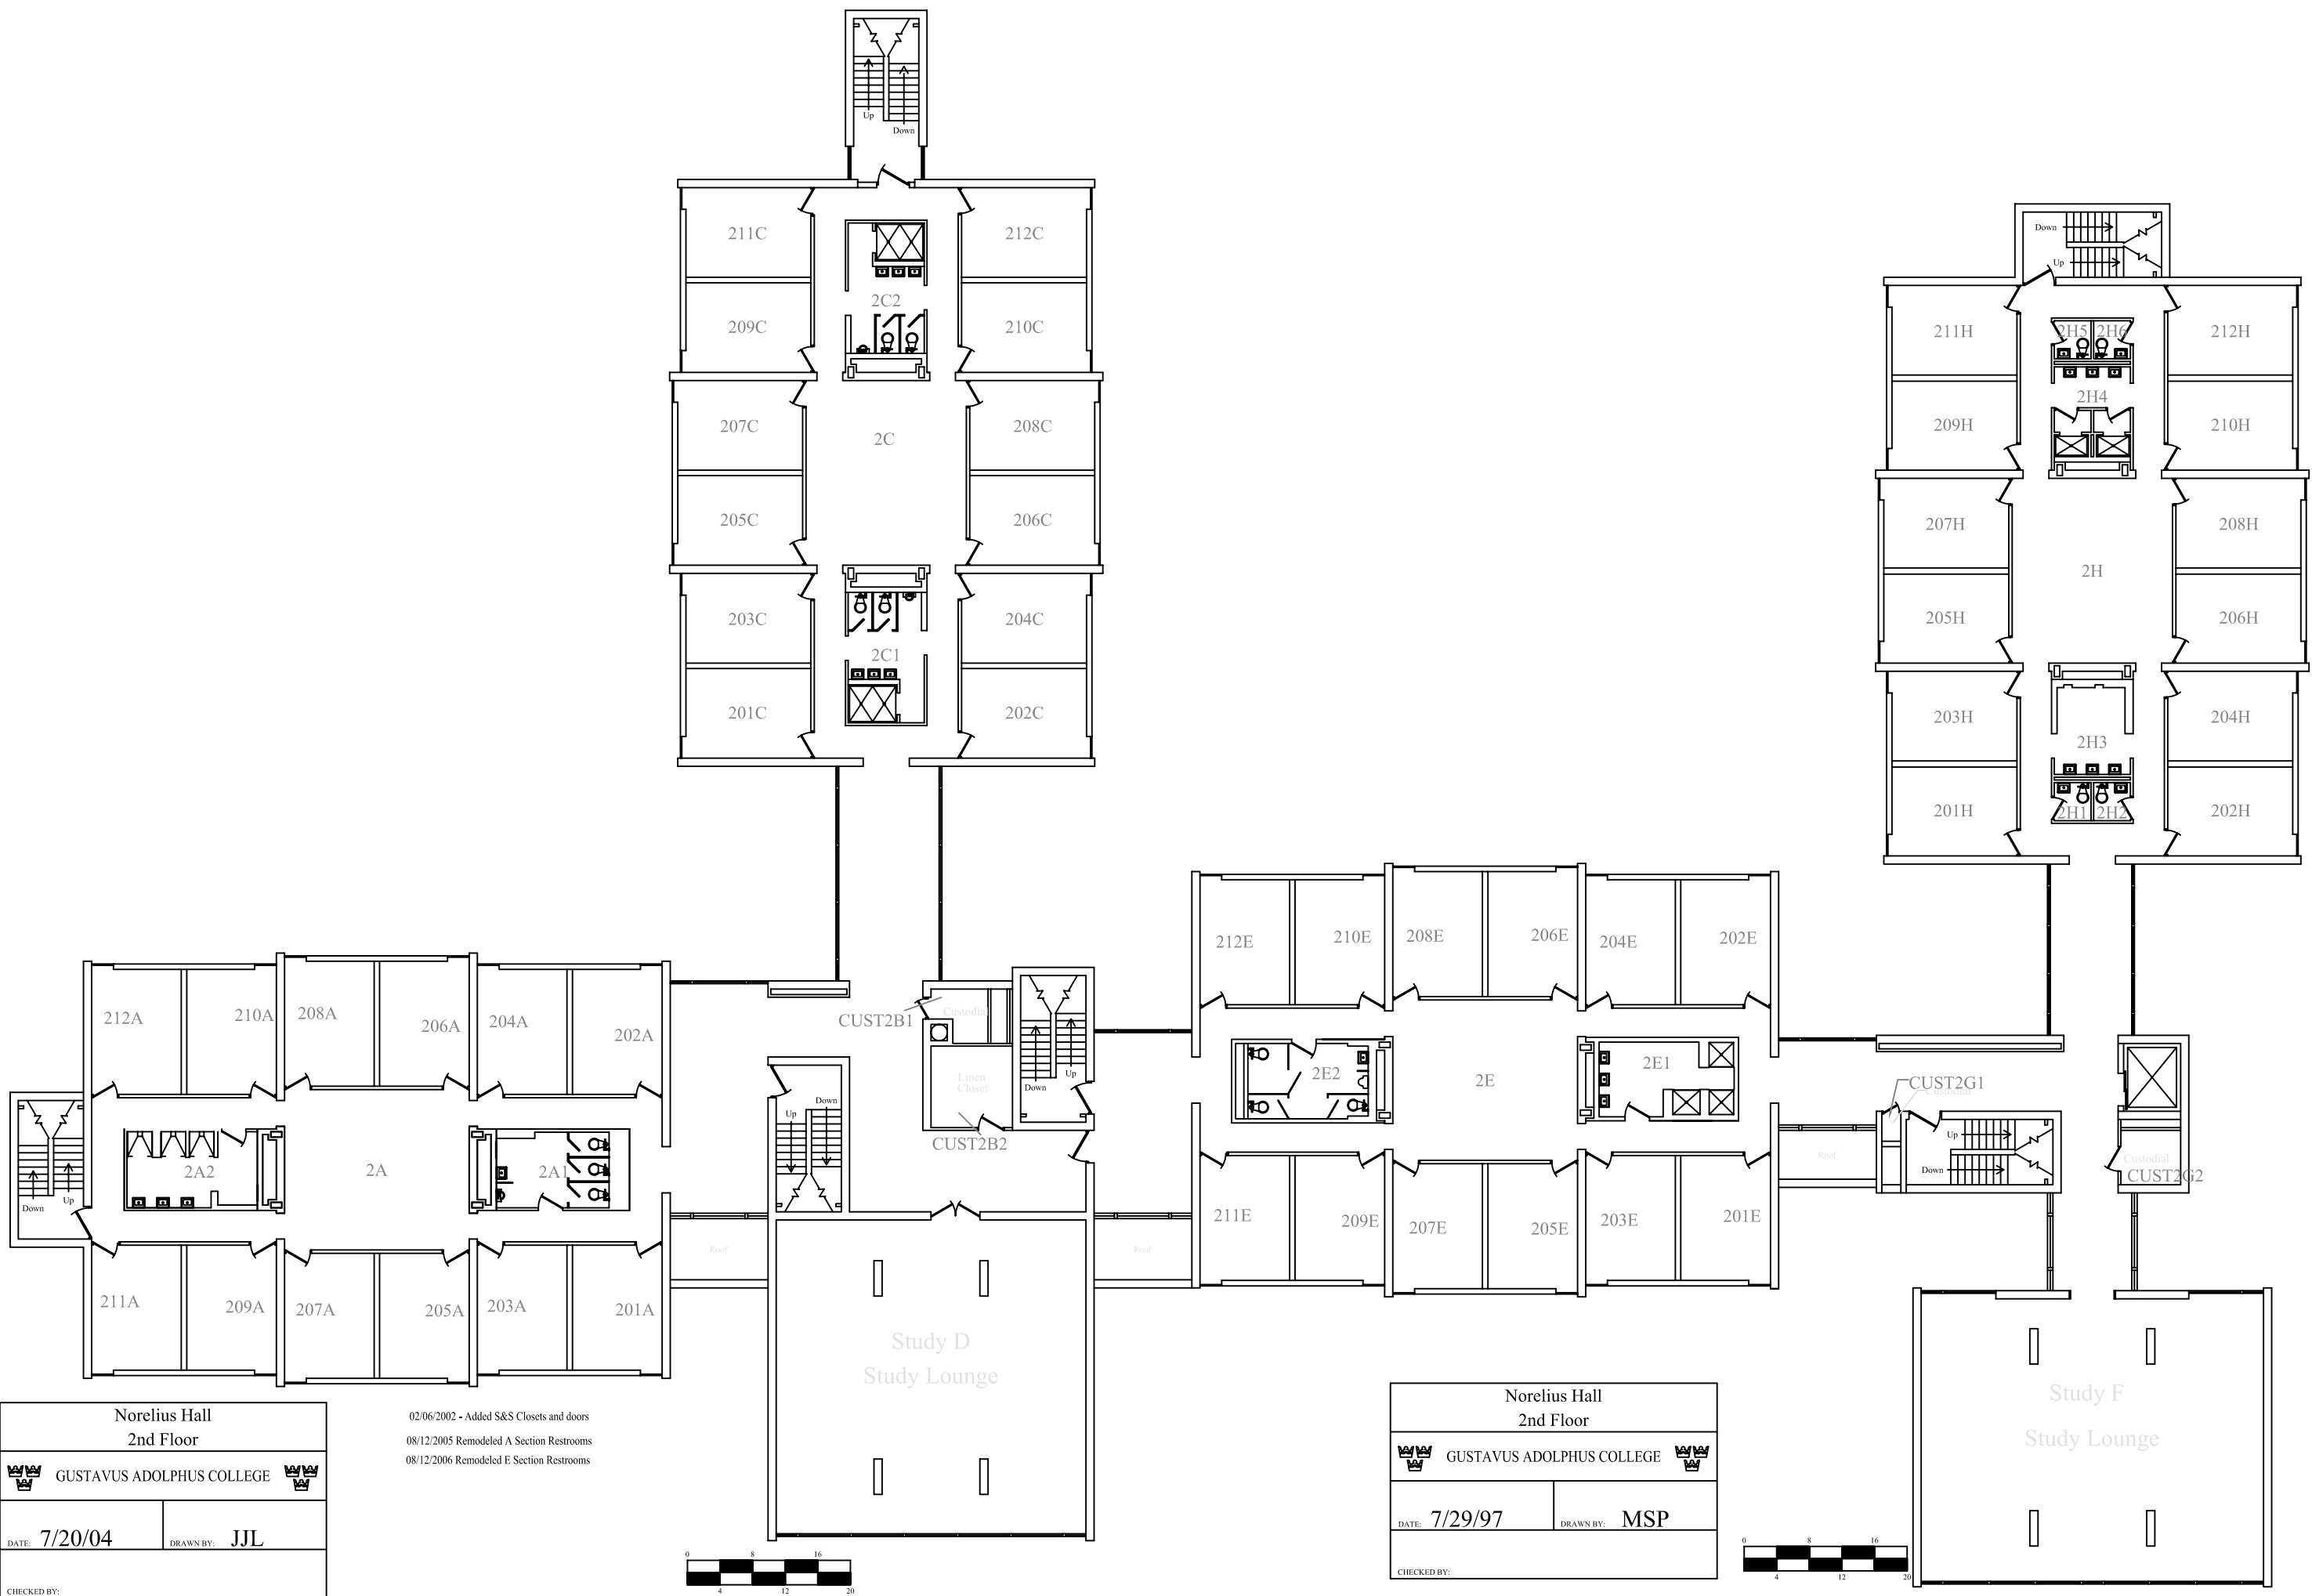



Norelius Hall 2nd Floor	
GUSTAVUS ADOLPHUS COLLEGE	
DATE: 7/20/04	DRAWN BY: JJL
CHECKED BY:	

02/06/2002 - Added S&S Closets and doors
 08/12/2005 Remodeled A Section Restrooms
 08/12/2006 Remodeled E Section Restrooms

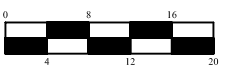

Norelius Hall 2nd Floor	
GUSTAVUS ADOLPHUS COLLEGE	
DATE: 7/29/97	DRAWN BY: MSP
CHECKED BY:	

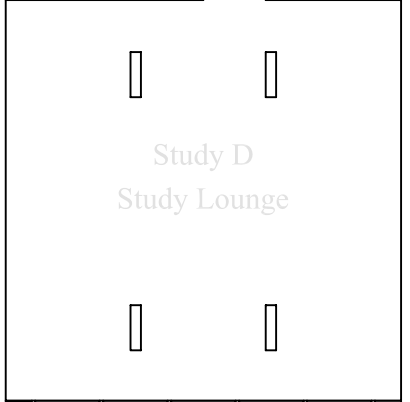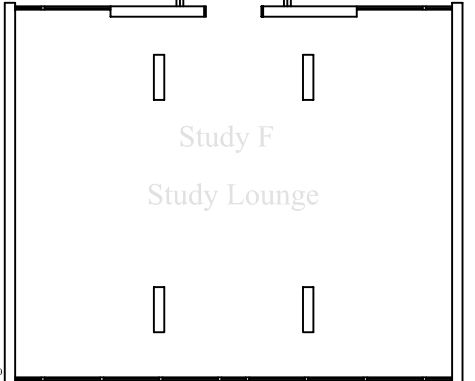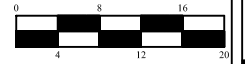

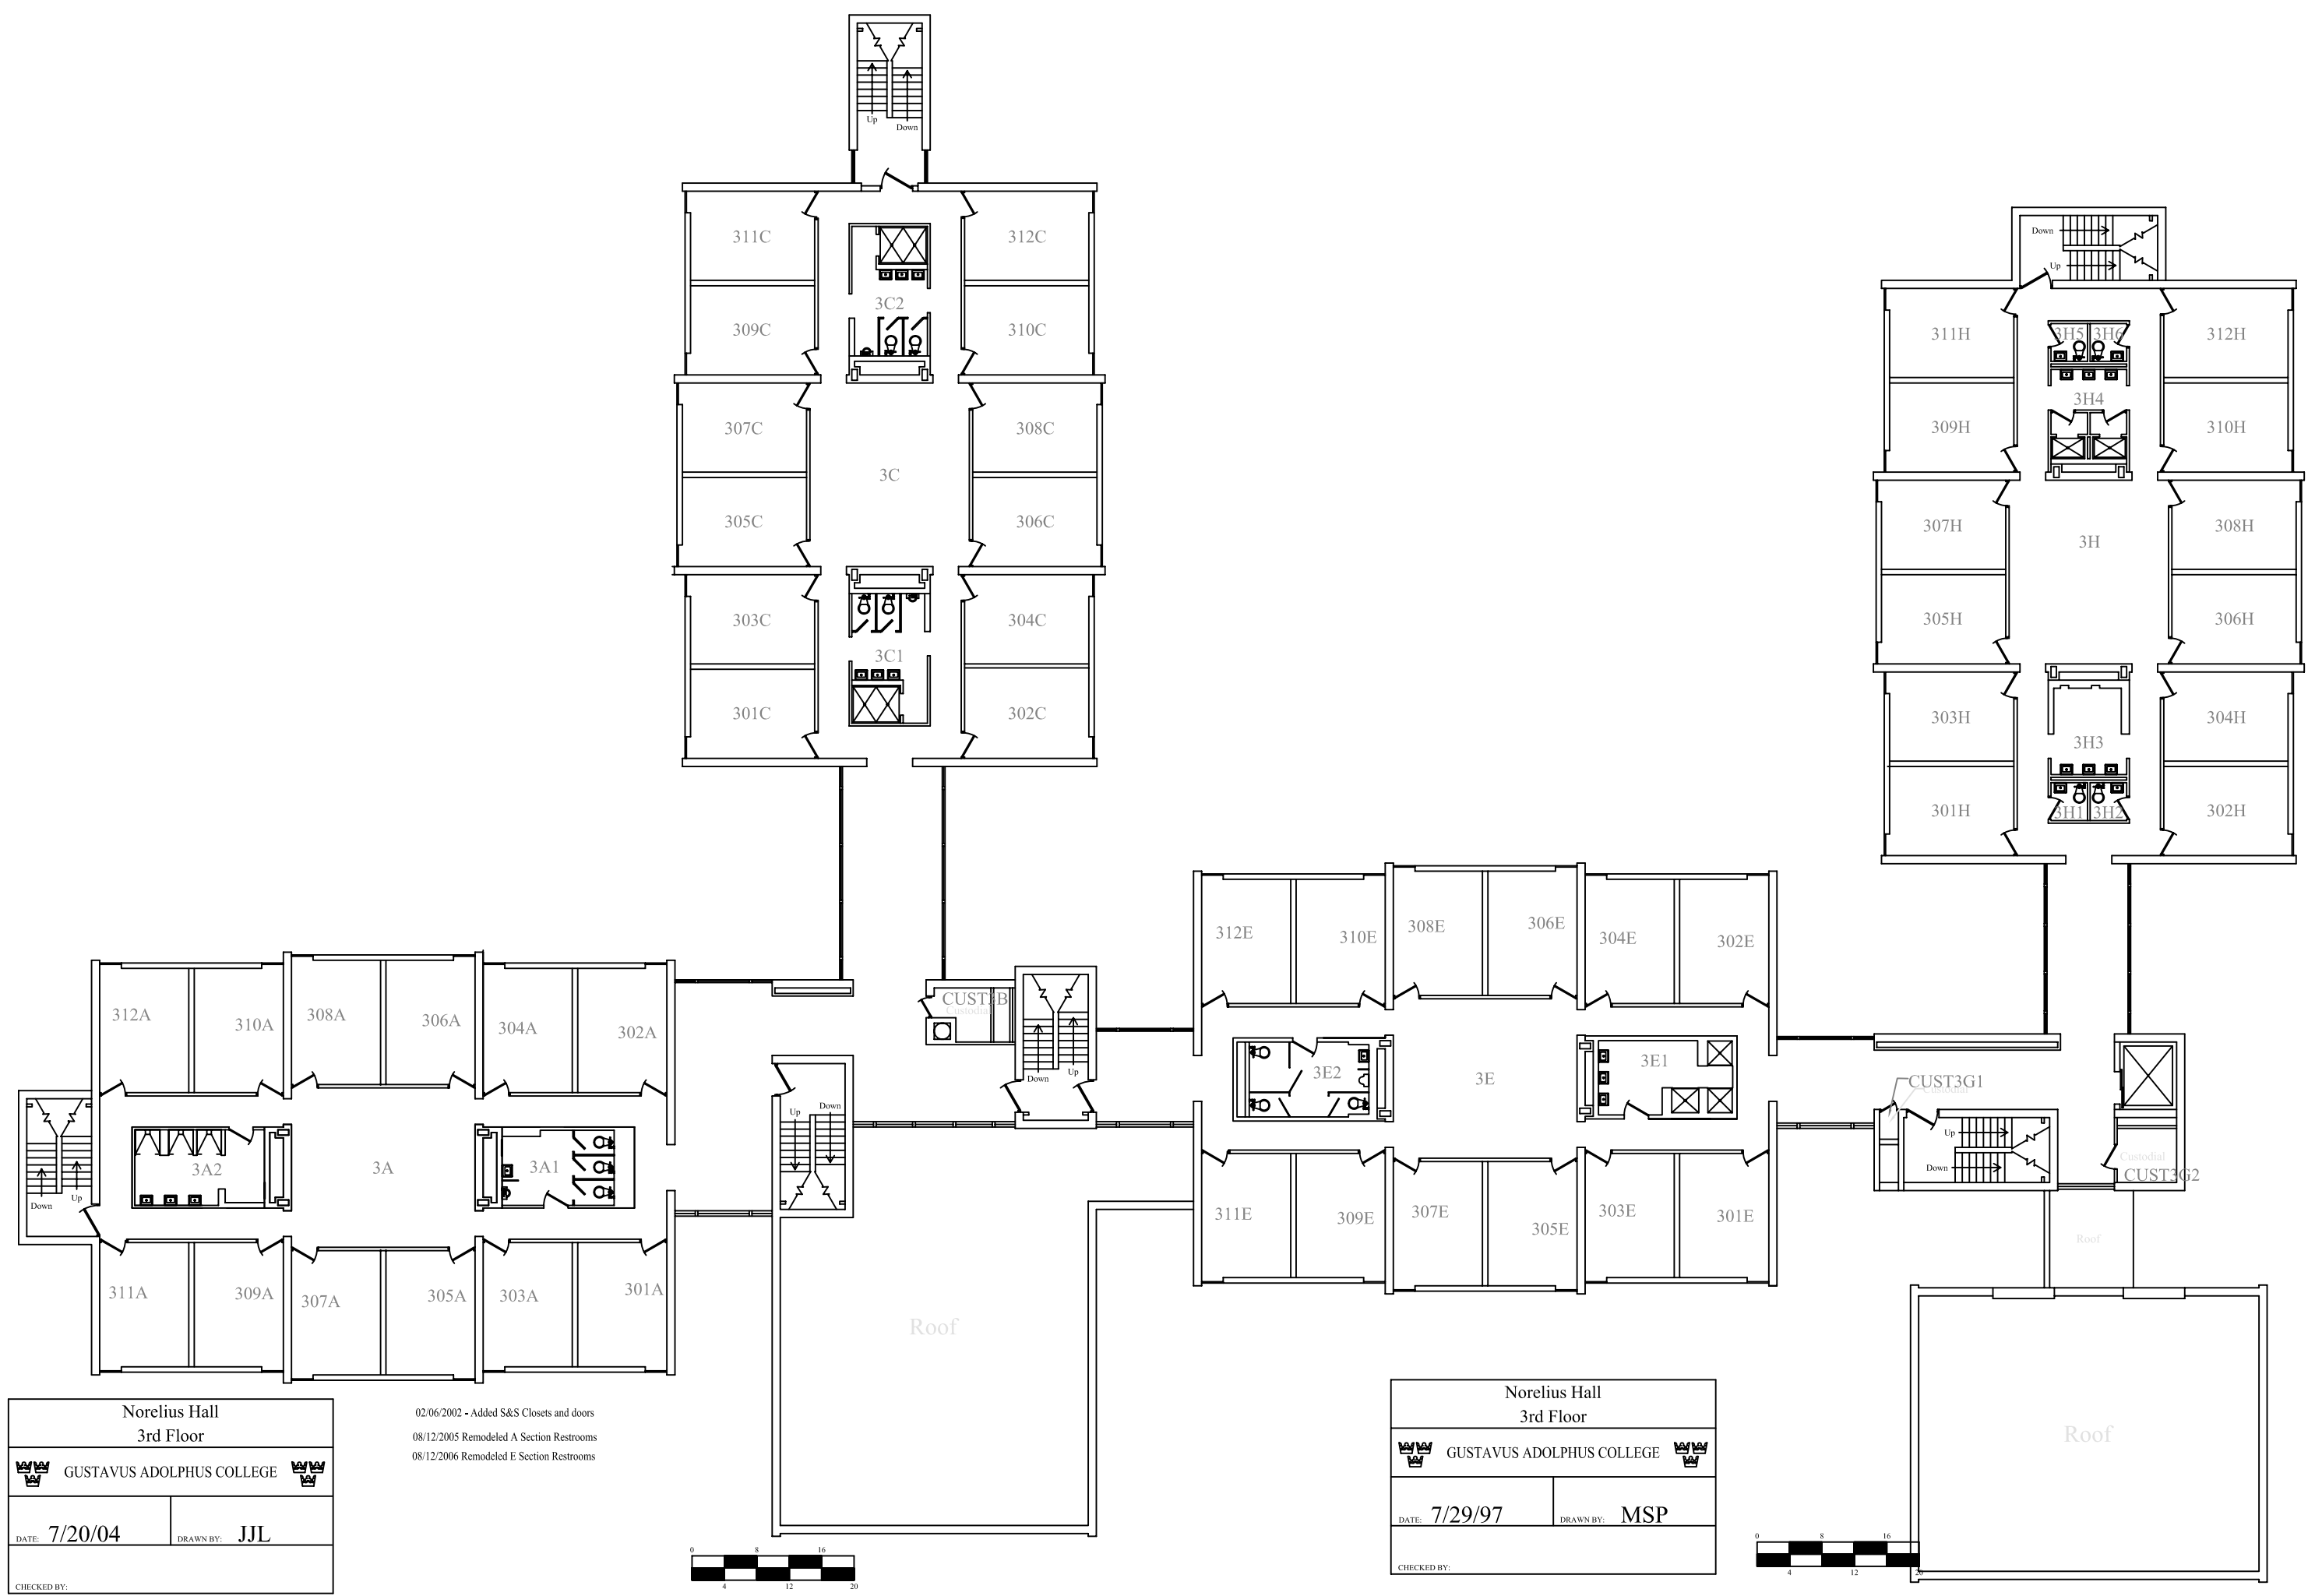



Norelius Hall 3rd Floor	
GUSTAVUS ADOLPHUS COLLEGE	
DATE: 7/20/04	DRAWN BY: JJL
CHECKED BY:	

02/06/2002 - Added S&S Closets and doors
 08/12/2005 Remodeled A Section Restrooms
 08/12/2006 Remodeled E Section Restrooms




Norelius Hall 3rd Floor	
GUSTAVUS ADOLPHUS COLLEGE	
DATE: 7/29/97	DRAWN BY: MSP
CHECKED BY:	

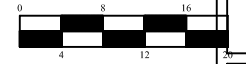

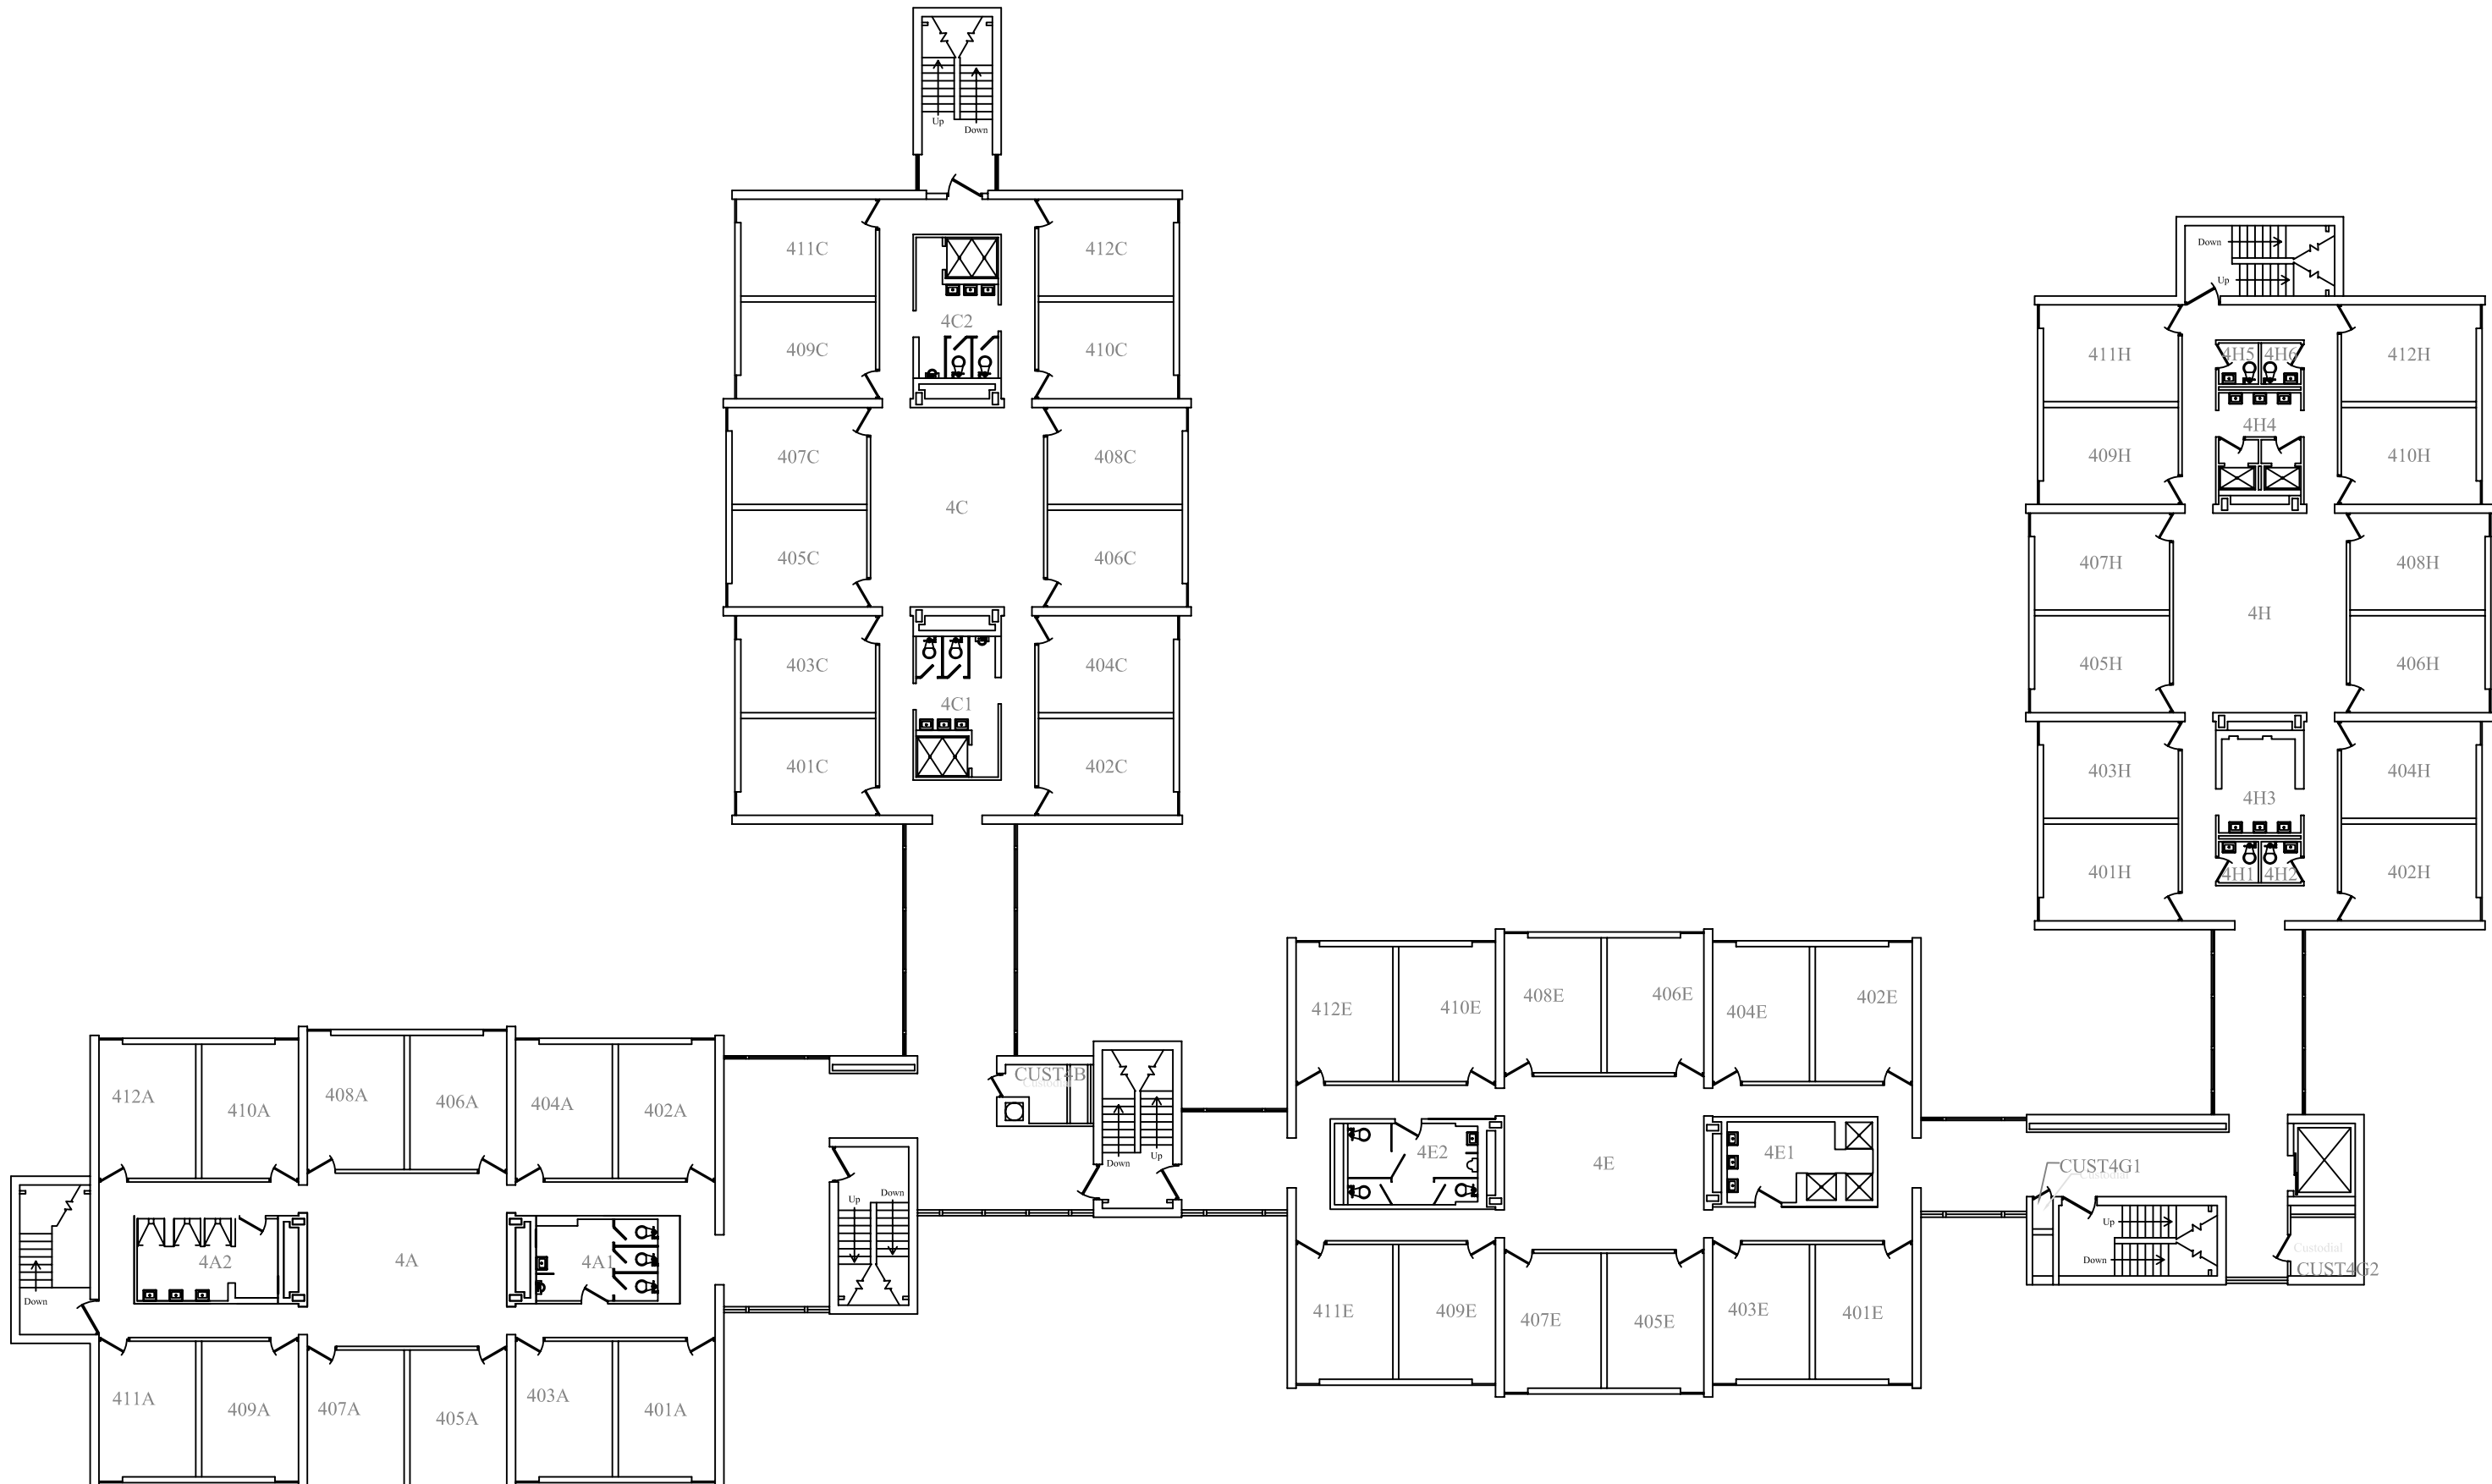



Norelius Hall 4th Floor	
GUSTAVUS ADOLPHUS COLLEGE	
DATE: 7/20/04	DRAWN BY: JJL
CHECKED BY:	

02/06/2002 - Added S&S Closets and doors
 08/12/2005 Remodeled A Section Restrooms
 08/12/2006 Remodeled E Section Restrooms

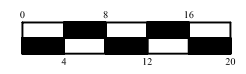


Norelius Hall 4th Floor	
GUSTAVUS ADOLPHUS COLLEGE	
DATE: 7/29/97	DRAWN BY: MSP
CHECKED BY:	

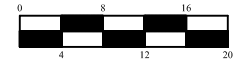

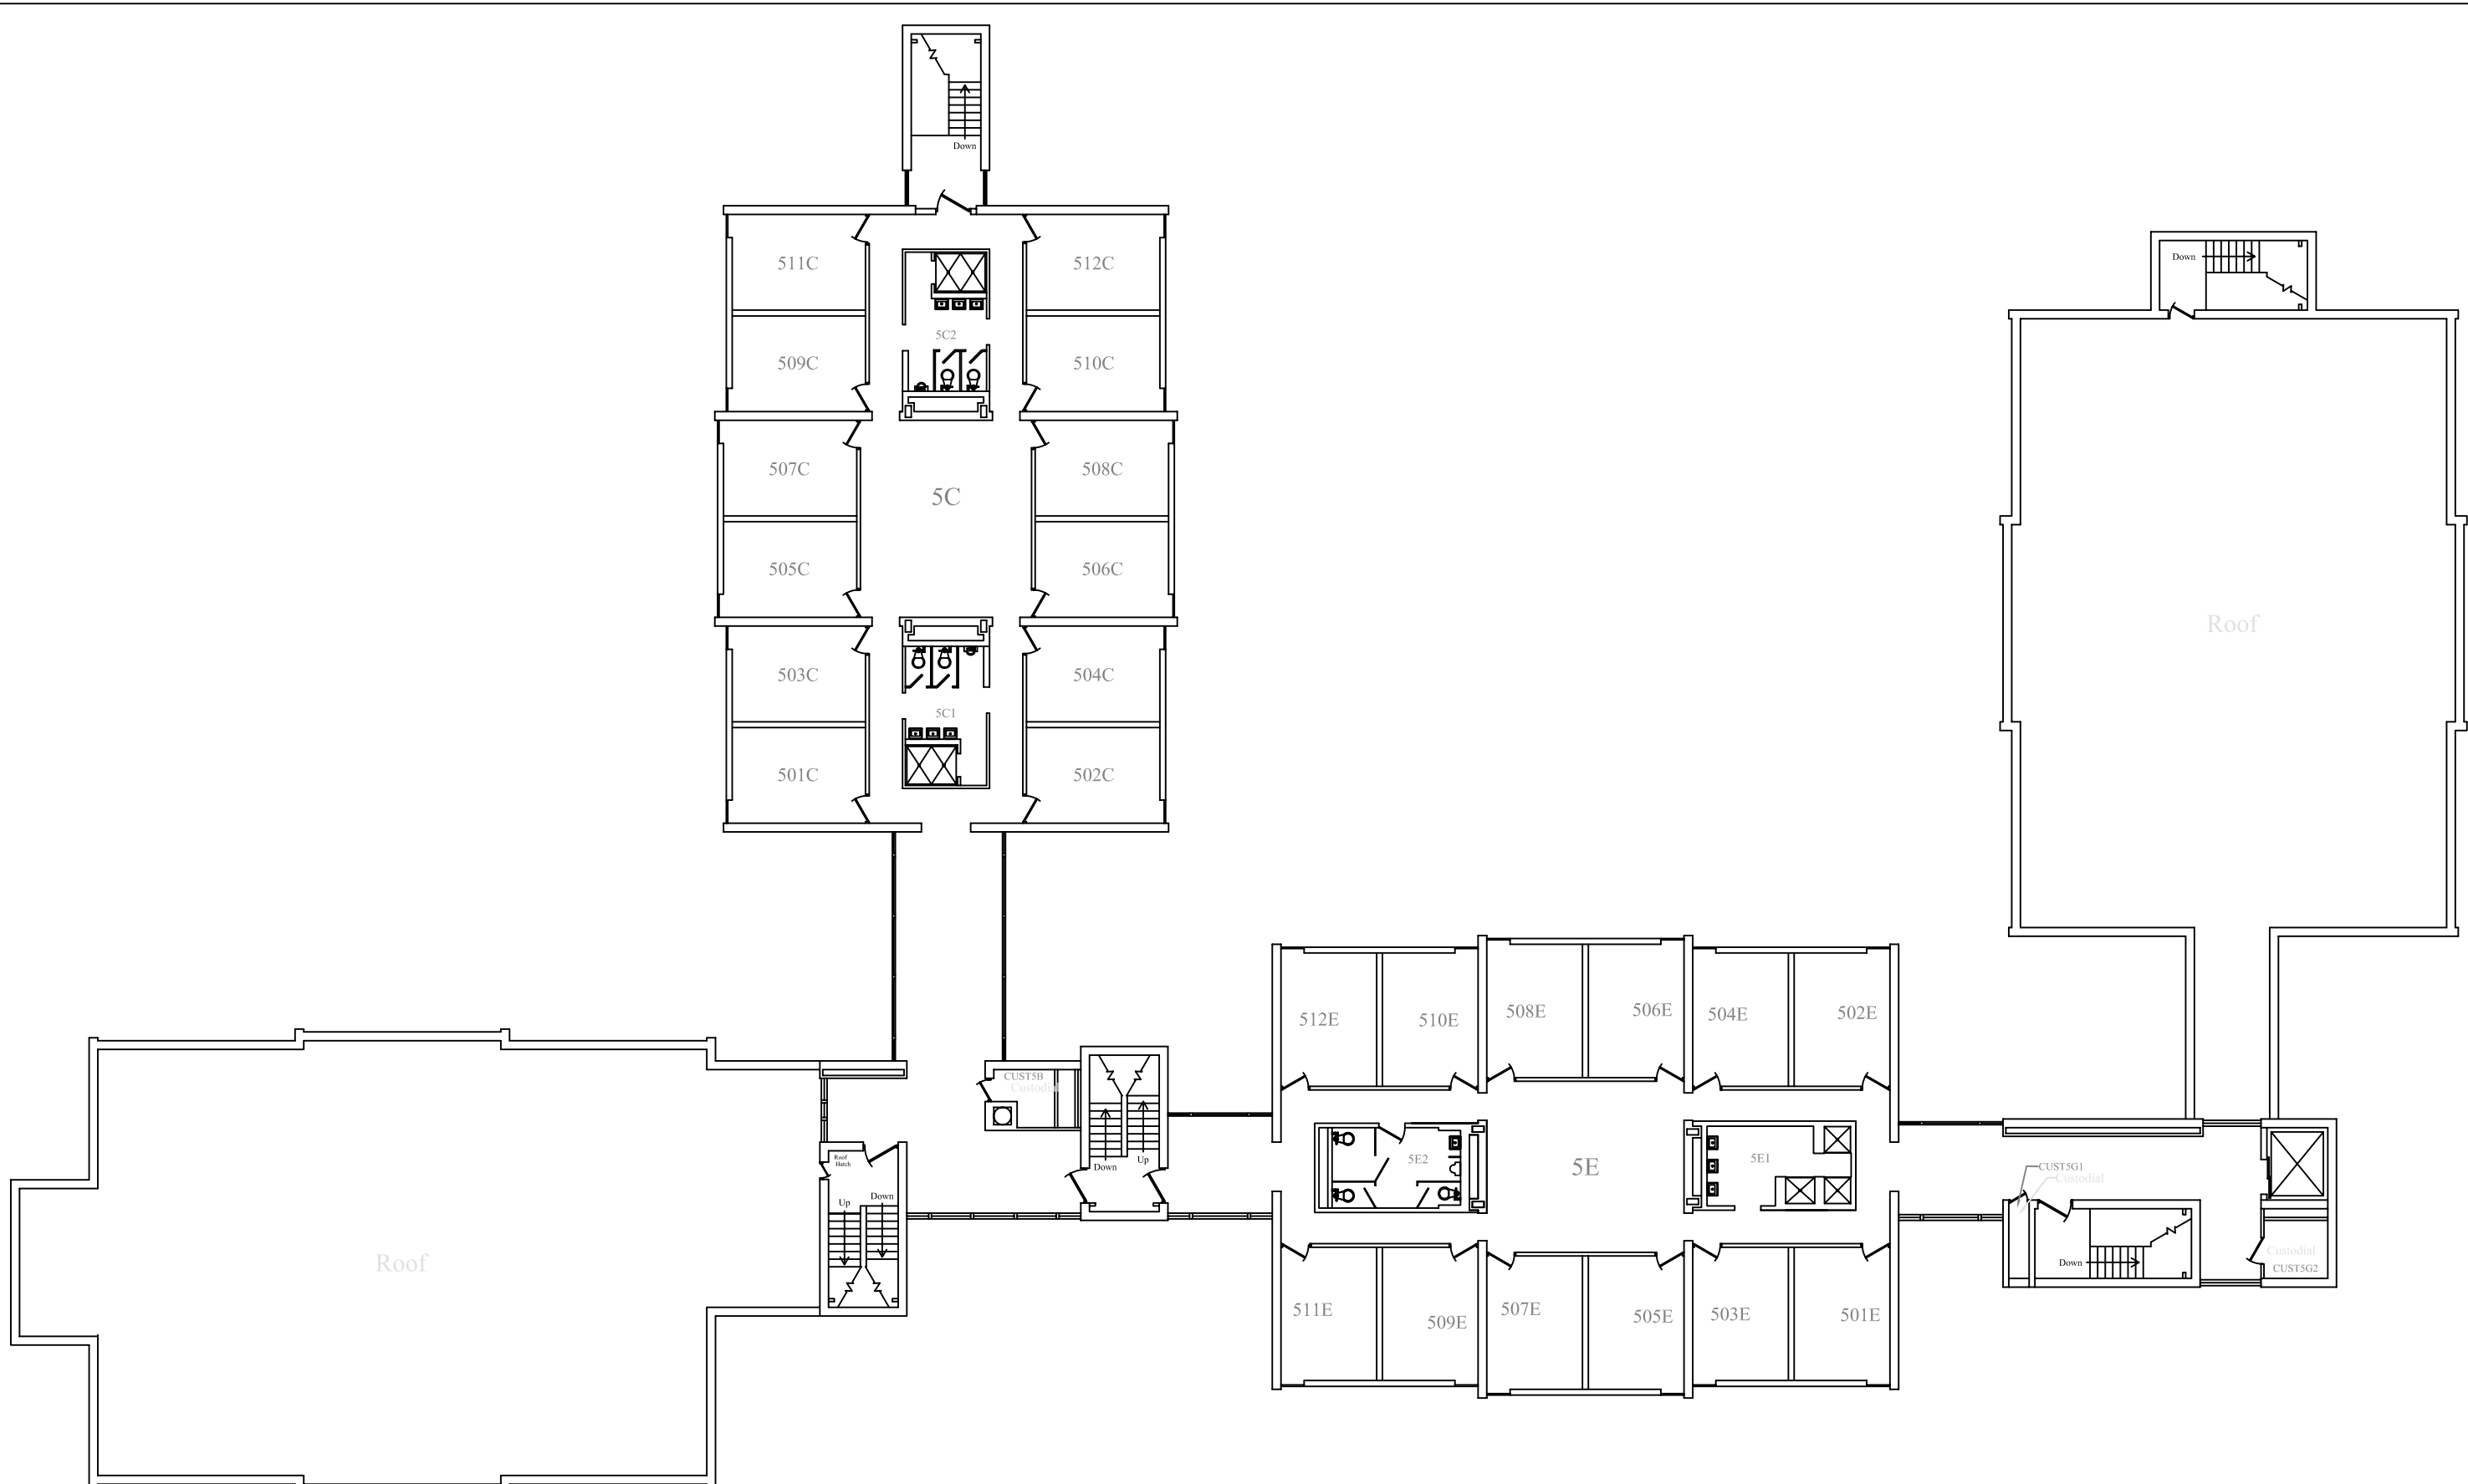

Norelius Hall 5th Floor	
GUSTAVUS ADOLPHUS COLLEGE	
DATE: 7/20/04	DRAWN BY: JJL
CHECKED BY:	

02/06/2002 - Added S&S Closets and doors
 08/12/2005 Remodeled A Section Restrooms
 08/12/2006 Remodeled E Section Restrooms

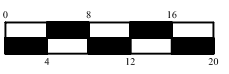

Norelius Hall 5th Floor	
GUSTAVUS ADOLPHUS COLLEGE	
DATE: 7/29/97	DRAWN BY: MSP
CHECKED BY:	

